




GEOGRID PLACEMENT ON CURVES
NOT TO SCALE

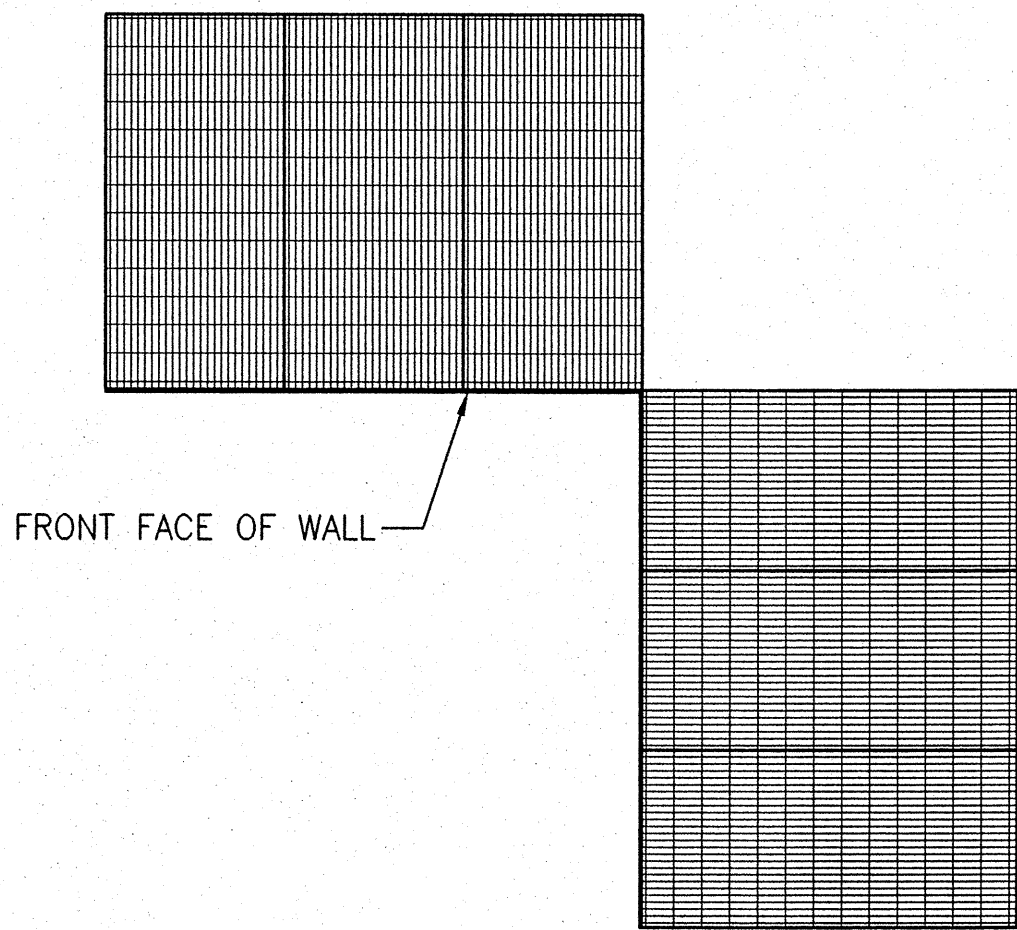

GEOGRID 90° CORNER DETAIL
NOT TO SCALE

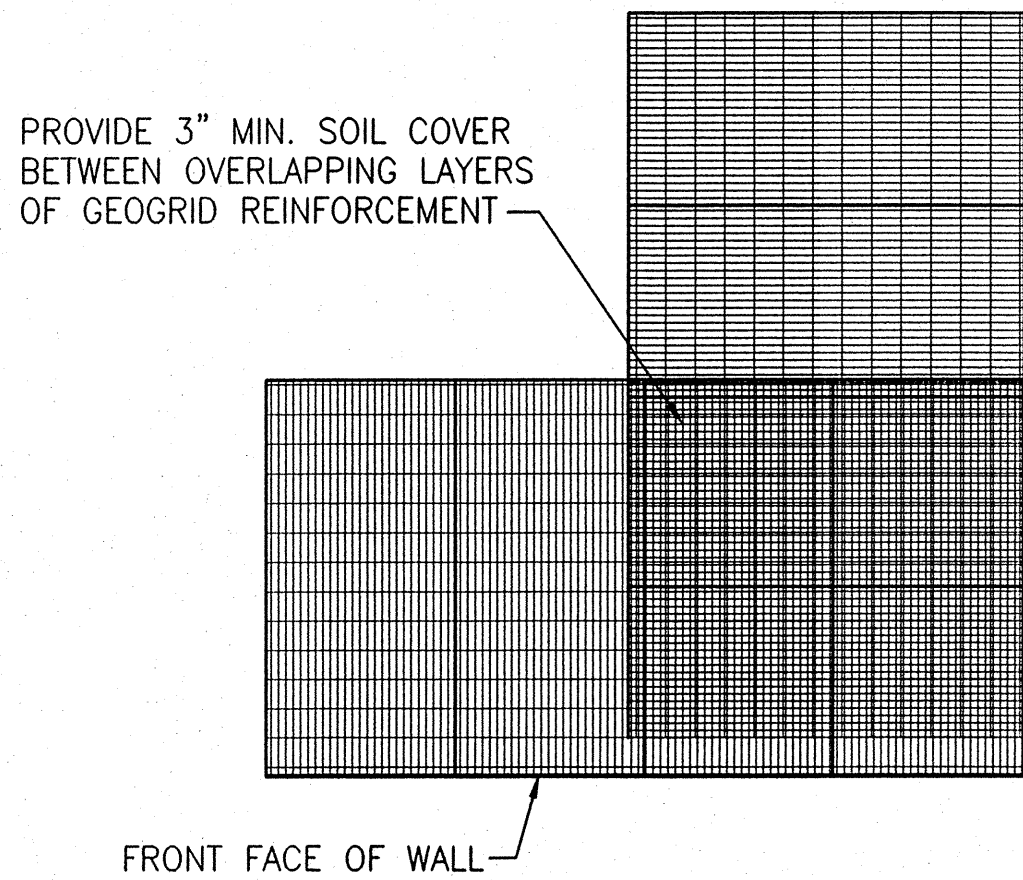


GEOGRID 90° CORNER DETAIL
NOT TO SCALE

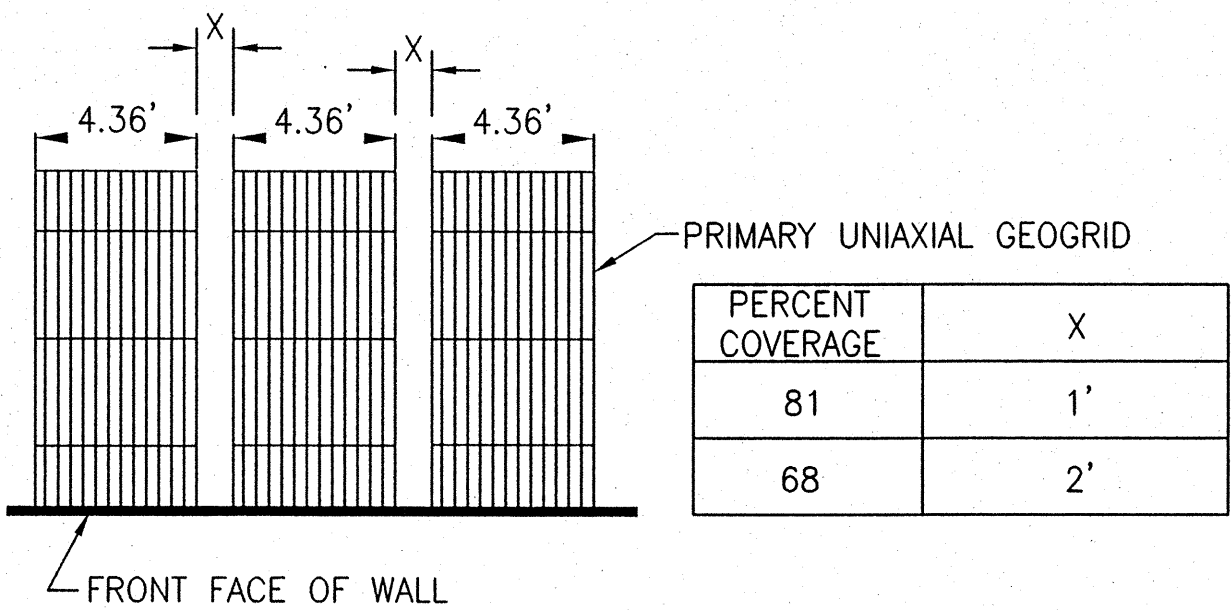

NOTE:
ALTERNATE LAYERS OF UNIAXIAL PRIMARY REINFORCEMENT SHALL BE PLACED IN STAGGERED PATTERN SUCH THAT THE LAYER ABOVE IS PLACED WITH THE CENTERLINE OF THE GEOGRID IN ALIGNMENT WITH THE CENTERLINE OF THE SPACE BELOW.


TYPICAL GEOGRID COVERAGE
NOT TO SCALE

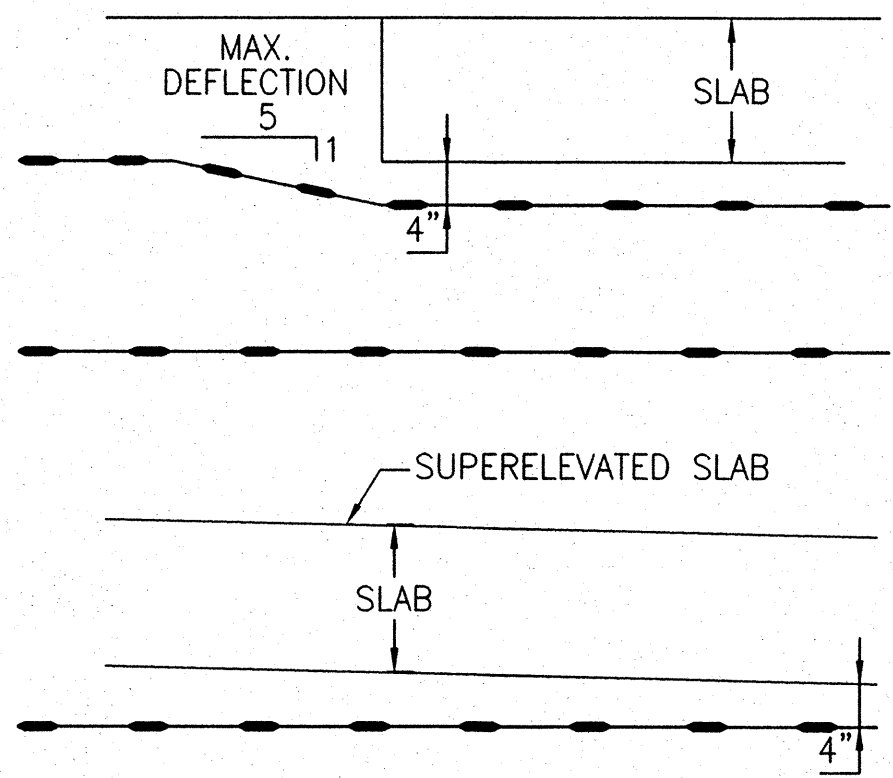


NOTE:
CONTRACTOR TO COORDINATE THE REQUIRED PAVING SECTION(S) WITH THE TOP GEOGRID(S) ELEVATION. GEOGRID MUST BE PLACED IN THE REINFORCED ZONE SUCH THAT A MINIMUM OF 4" OF COVER IS PROVIDED BETWEEN THE TOP OF SUBGRADE AND THE GEOGRID.

GEOGRID PLACEMENT AT SLAB
NOT TO SCALE


- TO FORM A BODKIN CONNECTION:
1. BEND THE LAST APERTURE OF ONE PIECE OF GEOGRID IN HALF.

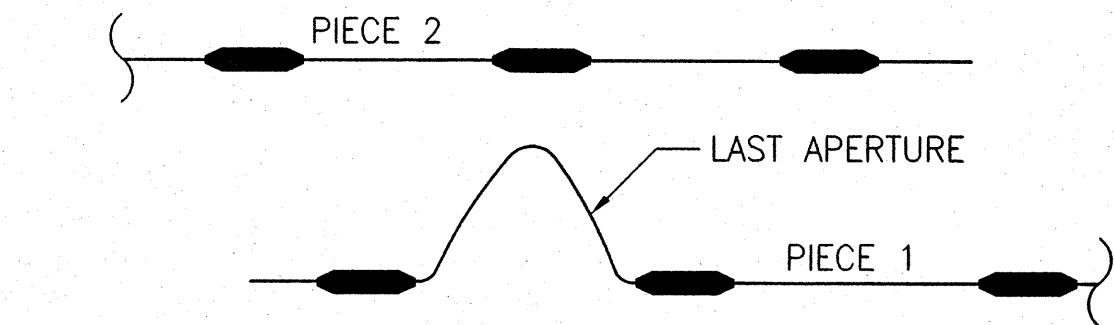

2. PASS THE BENT APERTURES THROUGH THE APERTURES OF THE SECOND PIECE OF GEOGRID AND INSERT THE BODKIN BAR INTO THE CAVITY BETWEEN THE GEOGRIDS.

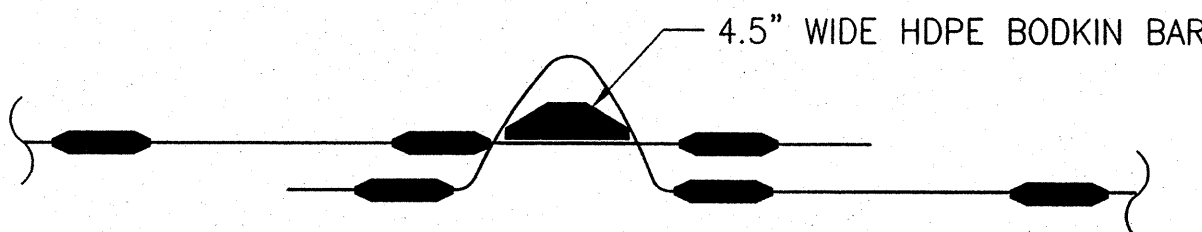

3. PULL BOTH PIECES OF GEOGRID IN OPPOSITE DIRECTIONS TO COMPLETE CONNECTION.

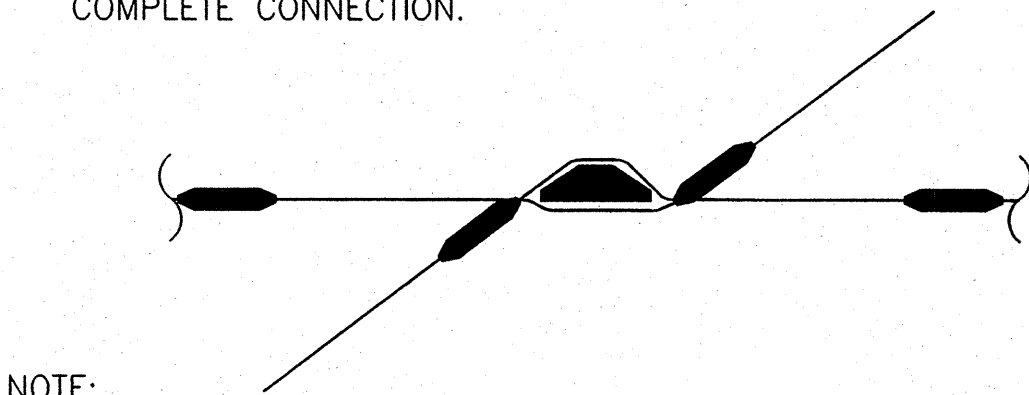

NOTE:
THE SPLICED GEOGRID PIECE ON EITHER SIDE OF THE BODKIN CONNECTION BE AT LEAST 6 FEET LONG UNLESS THE GEOGRID TERMINATES IN A FIXED CONNECTION.

BODKIN CONNECTION
NOT TO SCALE

THIS DESIGN IS BASED UPON SPECIFIC PROPERTIES OF TENSAR PRODUCTS (GEOGRIDS, DRAINAGE COMPOSITES AND EROSION MEDIA), WHICH ARE PROPRIETARY TO THE TENSAR CORPORATION 1210 CITIZENS PARKWAY, MORROW, GA, 30260. ANY SUBSTITUTION OF THE SPECIFIED PRODUCTS WILL INVALIDATE THIS DESIGN. THIS DRAWING IS BEING FURNISHED FOR USE ON THIS SPECIFIC PROJECT ONLY. ANY PARTY ACCEPTING THIS DOCUMENT DOES SO IN CONFIDENCE AND AGREES THAT IT SHALL NOT BE DUPLICATED WHOLE OR IN PART, NOR DISCLOSED TO OTHERS, WITHOUT THE CONSENT OF TENSAR EARTH TECHNOLOGIES, INC.

COPYRIGHT 2005, TENSAR EARTH TECHNOLOGIES, INC.

Tensar®
Tensar Earth Technologies, Inc.
5883 Glenridge Drive, Suite 200
Atlanta, Georgia 30328
(404) 250-1290

REVISIONS \ ISSUE

1	12/15/04	NO CHANGE	
2	1/26/05	NO CHANGE	
3	2/10/05	ADDENDUM No. 1	
4	8/12/05	ISSUED FOR REVIEW - FINAL DESIGN	
5	9/9/05	NO CHANGE	
6	10/31/05	NO CHANGE	
△	2/8/06	ISSUED FOR CONSTRUCTION	

Project Number N04513
File Name N0451327.DWG
Date Drawn 9/28/04
Scale As Shown
Designed by CV/WL
Drawn by JMR
Checked by

INDIAN RIVER INLET
MSE WALLS

SUSSEX COUNTY.

DELAWARE

**TYPICAL
DETAILS**

Sheet Number
27 of 28